
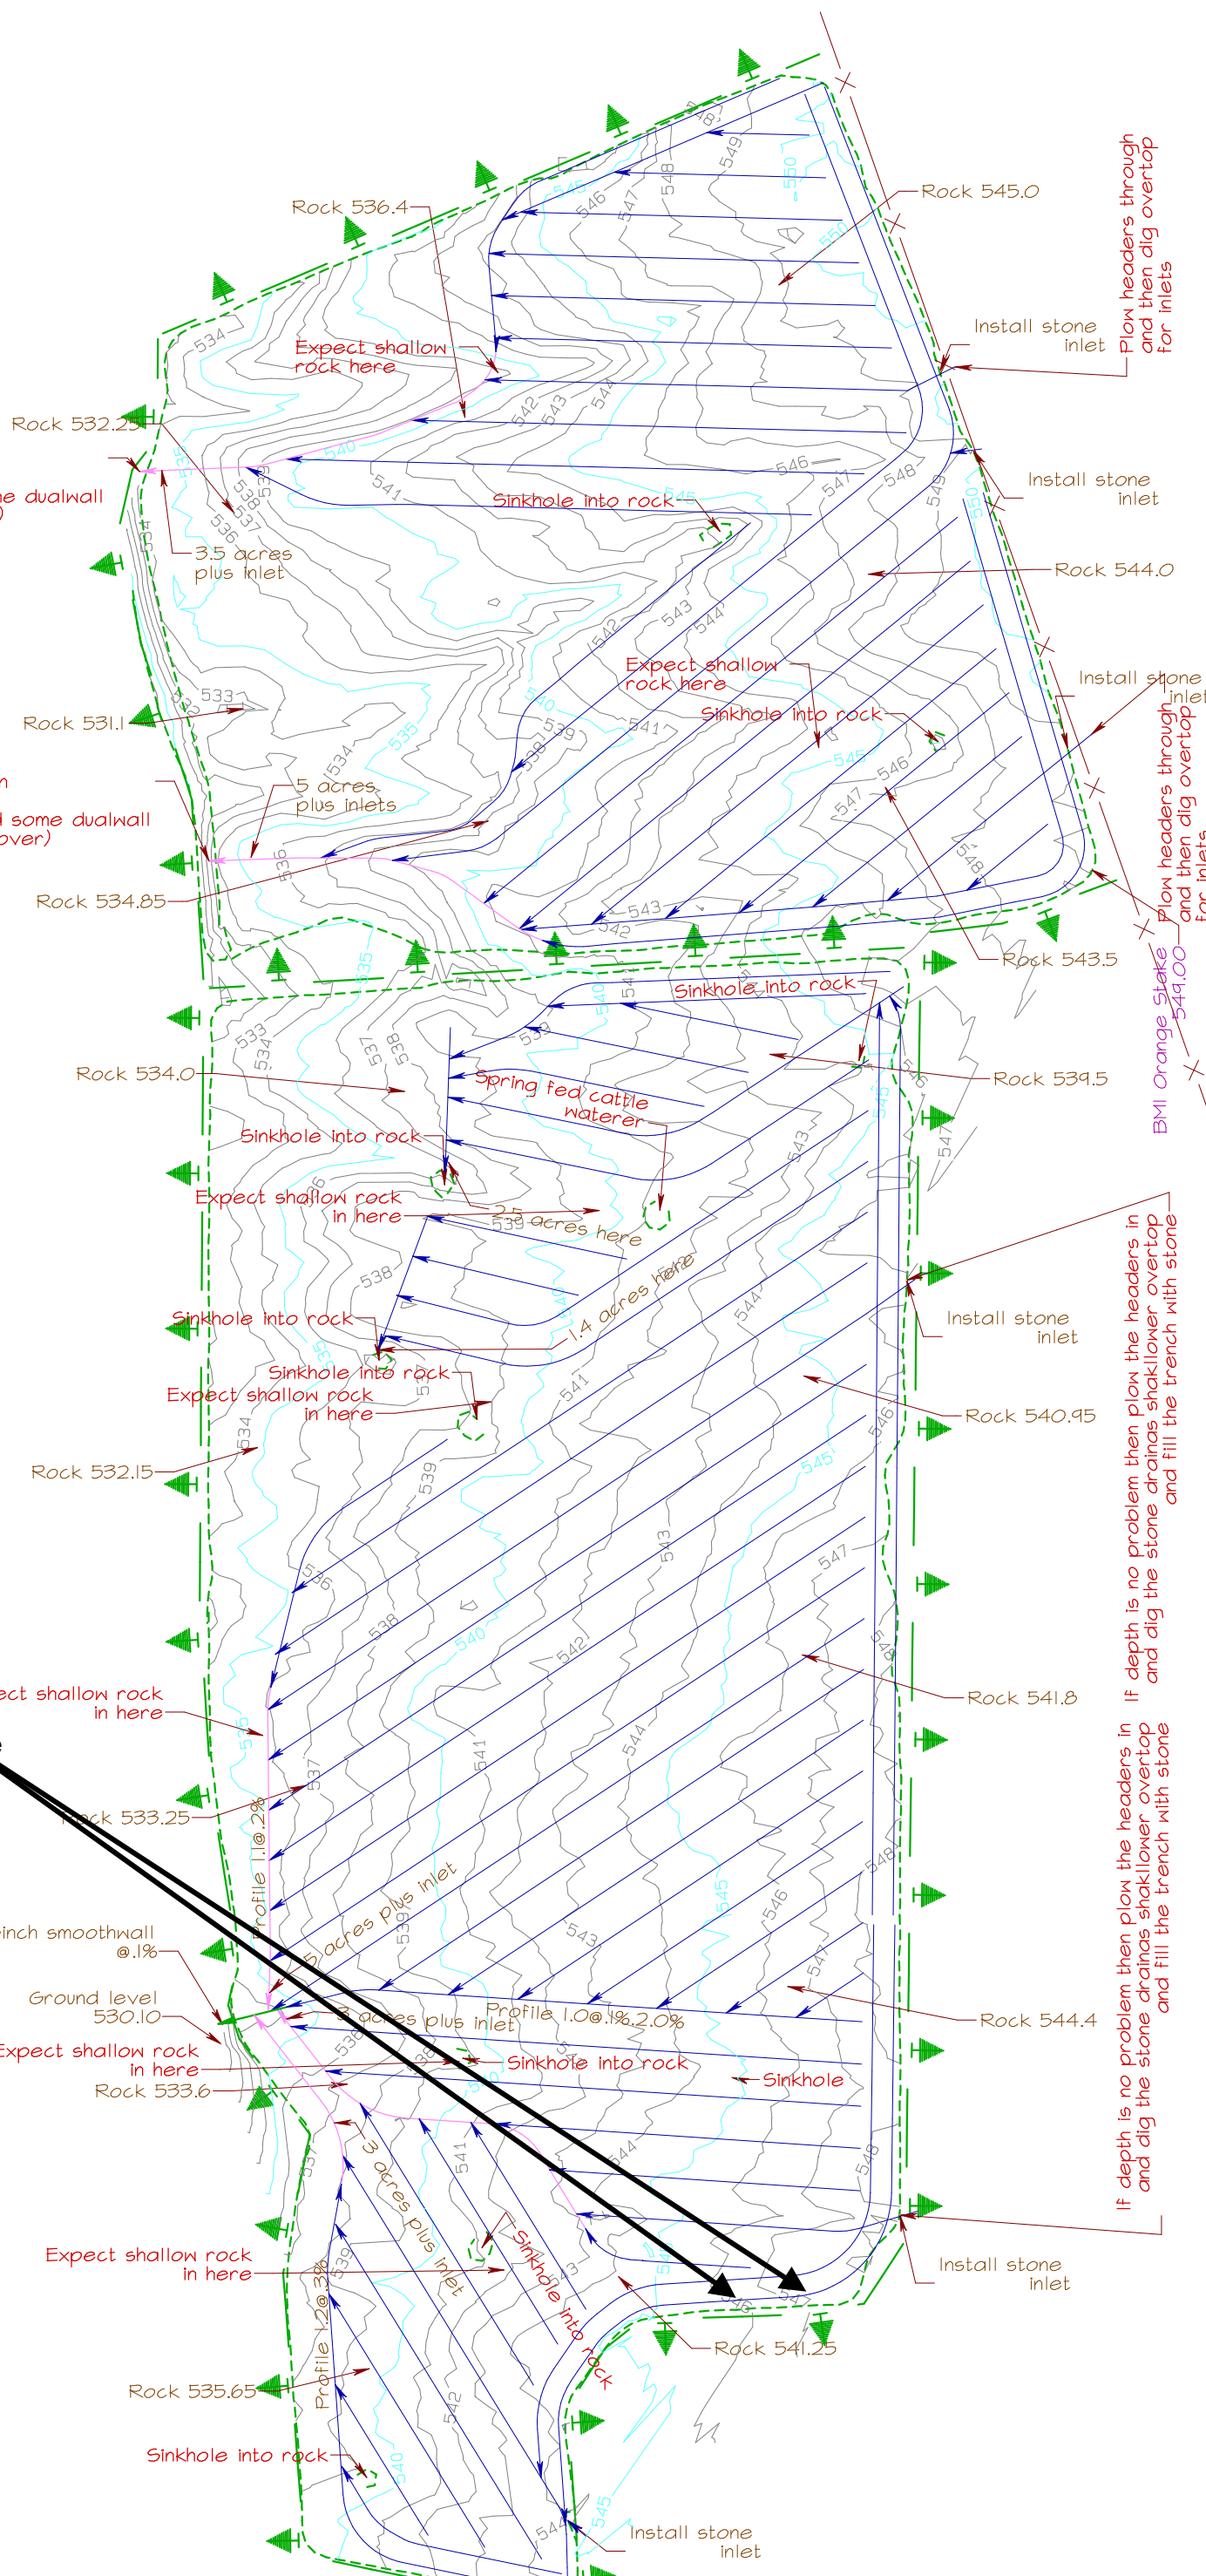


Steve Maxwell
 455 The Mills Rd
 Burpee Twp
 Conc 3
 Lot 30

Material List:
 4" -33,176'
 6" - 1,592'
 8" smoothwall-60'

BM2 Top of Well casing
 549.03

Pooled water is laying in the outer tile run between these two arrows. The ruts are where you saw my tractor stuck.

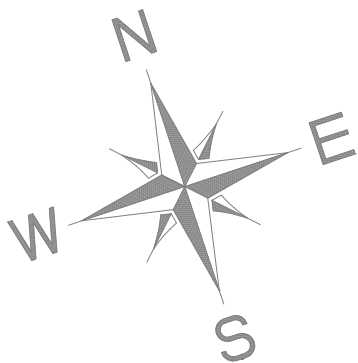

If depth is no problem then plow the headers in and dig the stone drains shaklower overtop and fill the trench with stone

Flow headers through and then dig overtop for inlets

BM1 Orange Stake 549.00

If depth is no problem then plow the headers in and dig the stone drains shaklower overtop and fill the trench with stone